


FED ROAD REG. NO.	STATE	FEDERAL AID PROJECT NO.	SHEET NO.	TOTAL SHEETS
1	N.Y.			
P.I.N.		B.I.N.		
NIAGARA GORGE CORRIDOR				
ROBERT MOSES PARKWAY REMOVAL PROJECT				
MAIN STREET TO FINDLAY DRIVE				
NIAGARA FALLS, N.Y.			NIAGARA COUNTY	

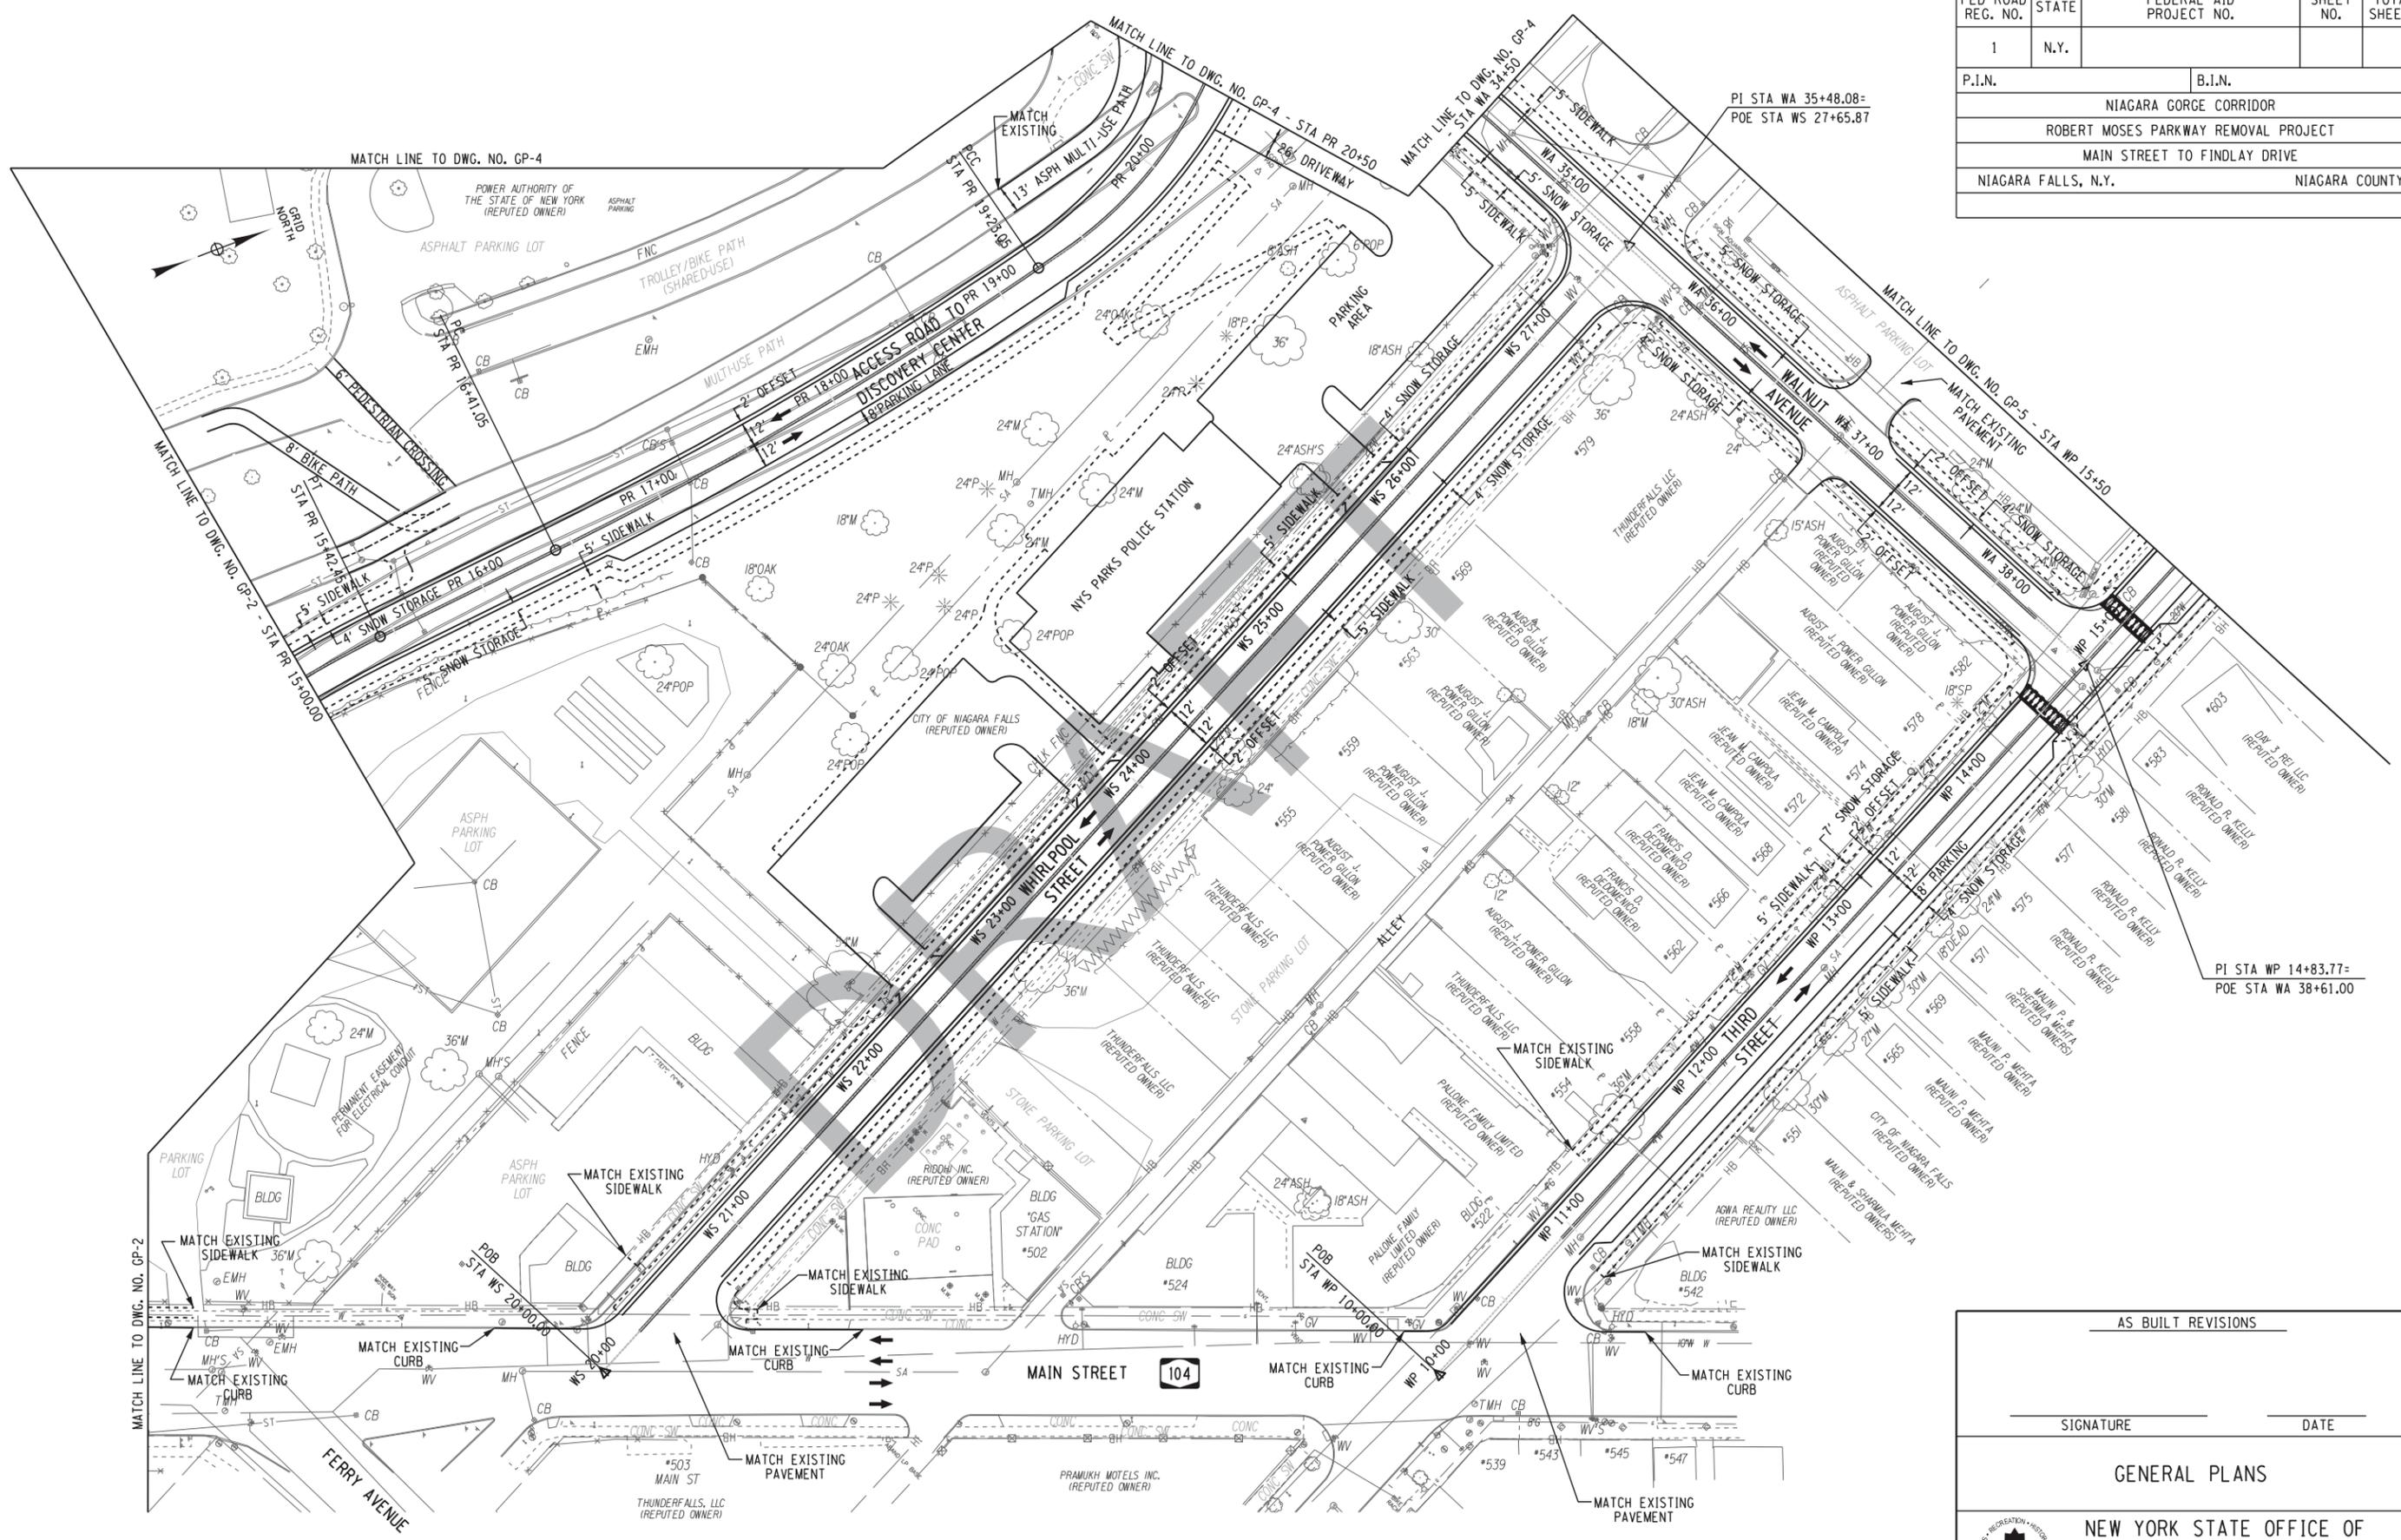

FILE NAME = DGN\$SYTIME0123456
 DATE/TIME =
 USER = DGN\$USERNAME

CHECKED BY
 DRAFTED BY
 ESTIMATED BY
 CHECKED BY
 DESIGNED BY
 JOB MANAGER
 DESIGN SUPERVISOR




PARSONS

AS BUILT REVISIONS			
SIGNATURE		DATE	
GENERAL PLANS			
NEW YORK STATE OFFICE OF PARKS, RECREATION & HISTORIC PRESERVATION			
DOCUMENT NAME	DATE	SCALE 1"=40'	DRAWING NO. GP-3

FILE NAME = DGN\$SYTIME0123456
 DATE/TIME = DGN\$SYTIME0123456
 USER = DGN\$USERNAME

DESIGN SUPERVISOR
 JOB MANAGER
 DESIGNED BY
 CHECKED BY
 ESTIMATED BY
 DRAFTED BY
 CHECKED BY

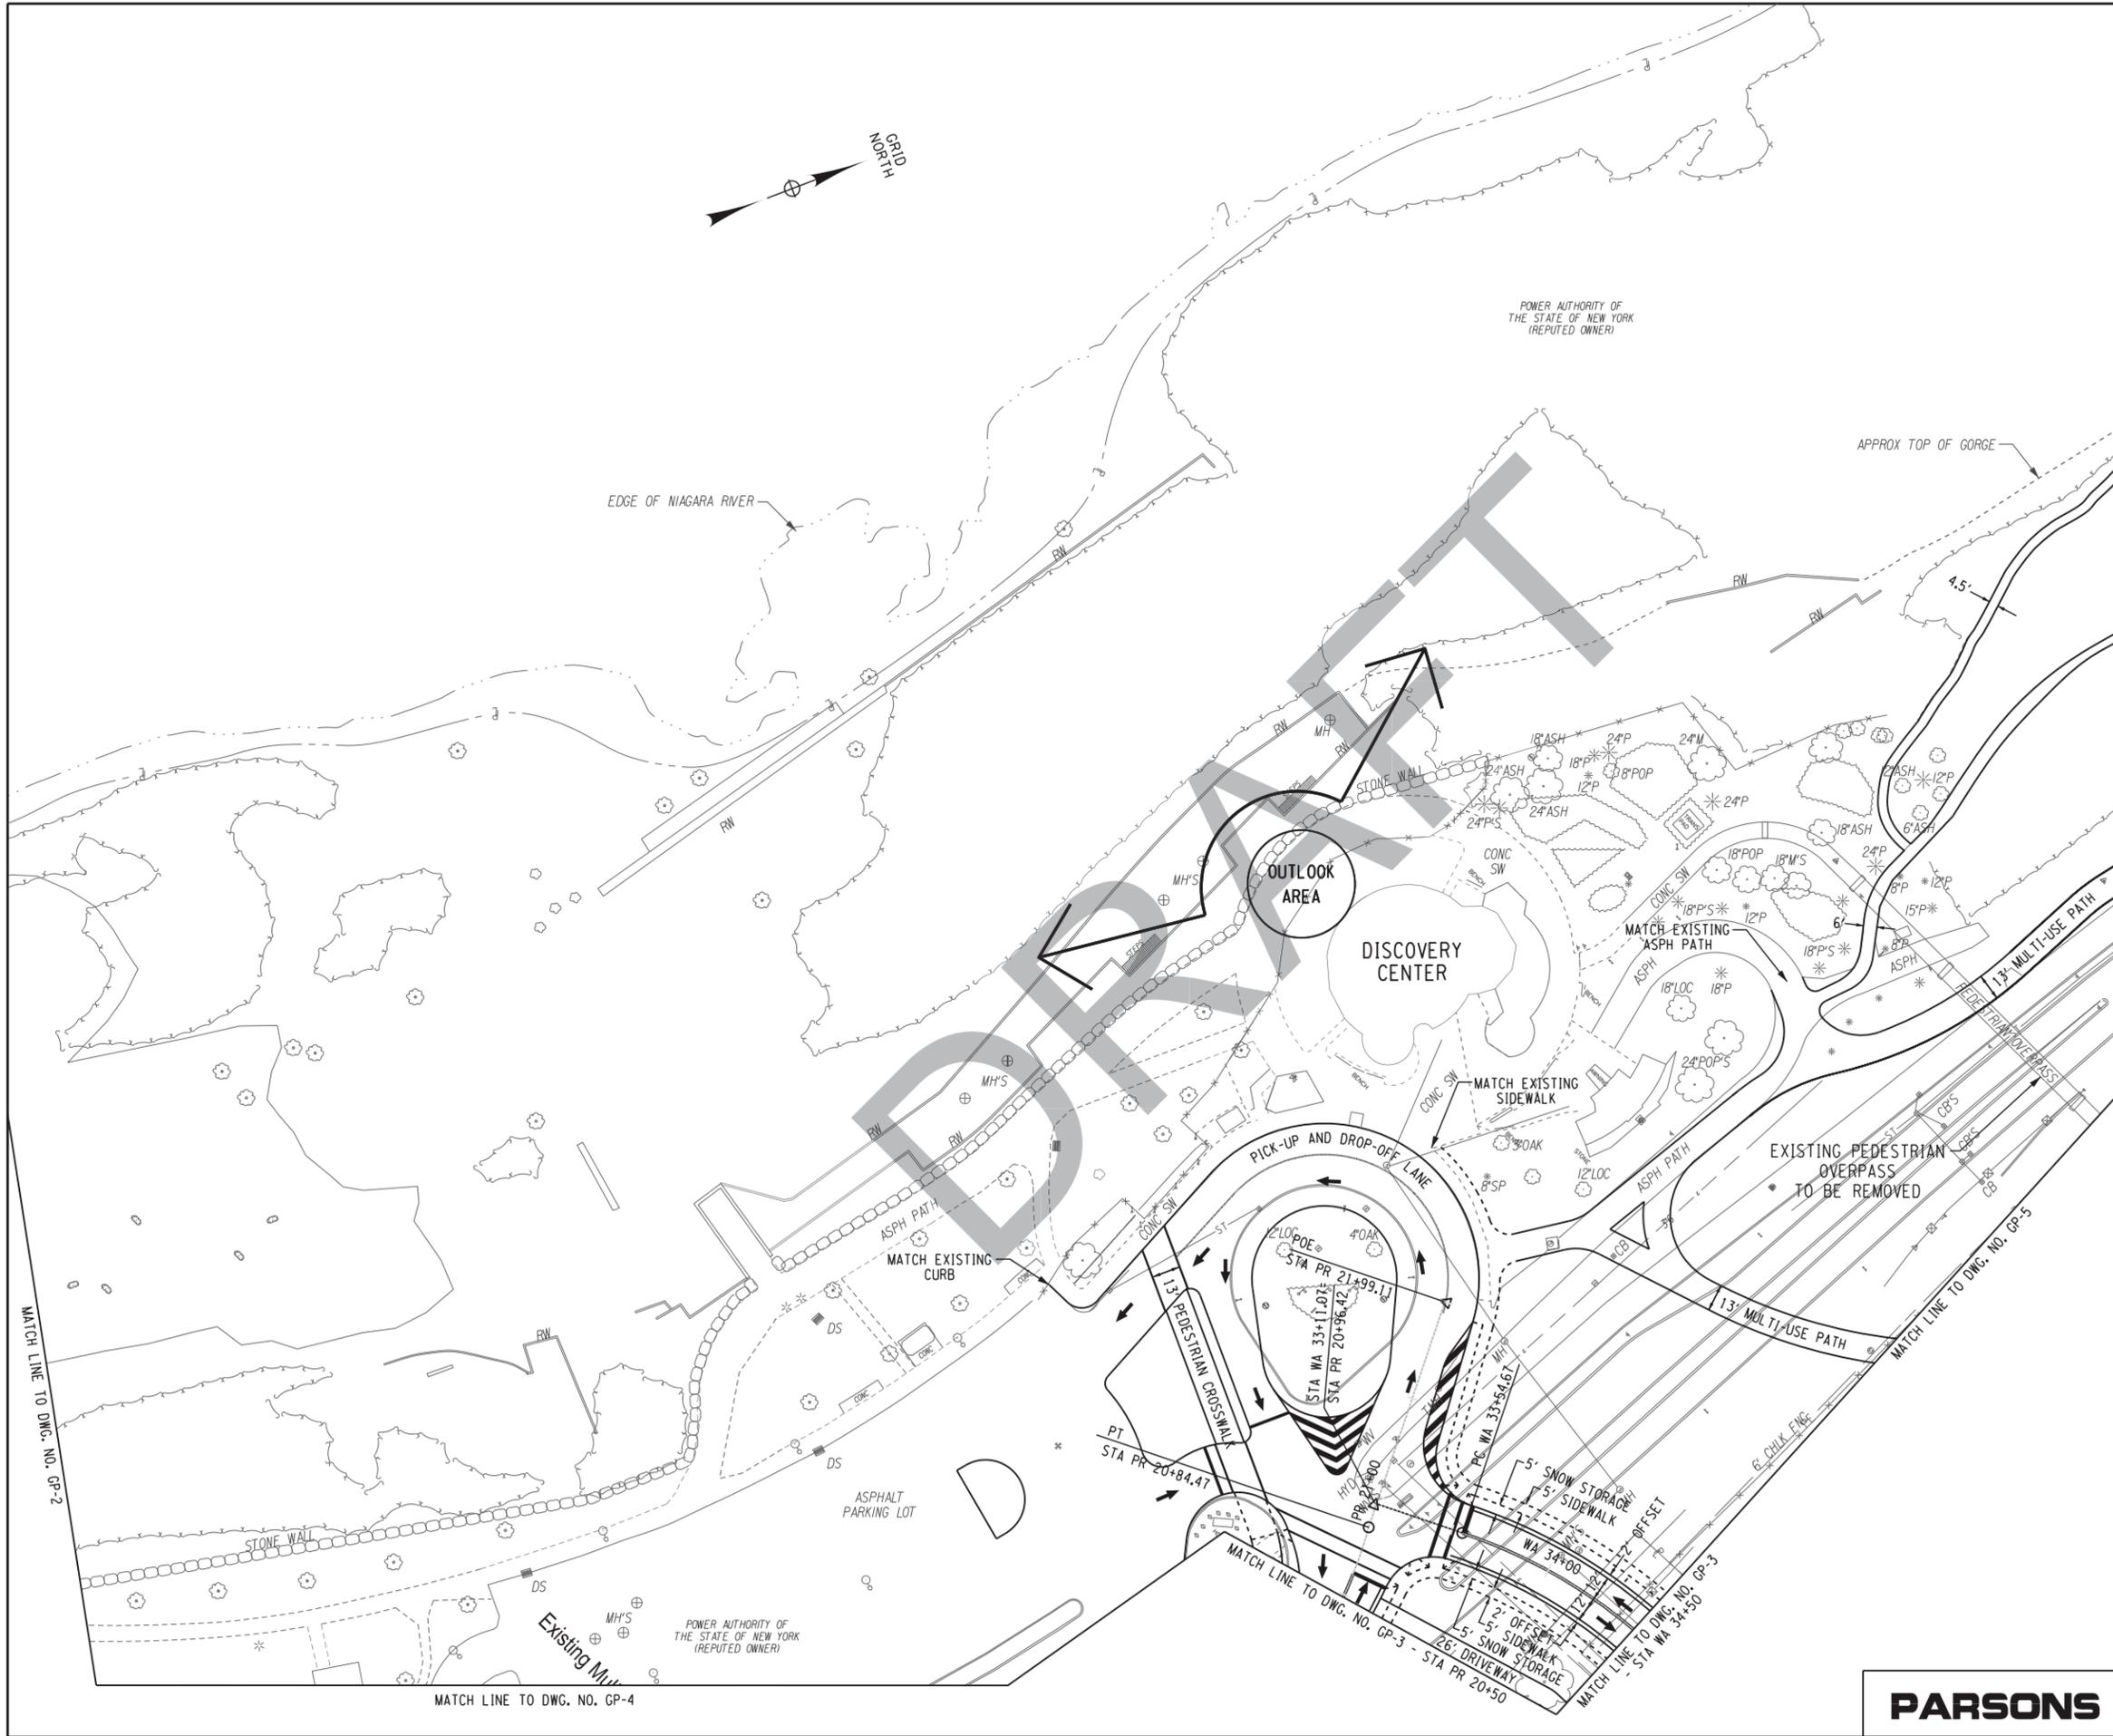

FED ROAD REG. NO.	STATE	FEDERAL AID PROJECT NO.	SHEET NO.	TOTAL SHEETS
1	N.Y.			
P.I.N.		B.I.N.		
NIAGARA GORGE CORRIDOR				
ROBERT MOSES PARKWAY REMOVAL PROJECT				
MAIN STREET TO FINDLAY DRIVE				
NIAGARA FALLS, N.Y.			NIAGARA COUNTY	




AS BUILT REVISIONS			
SIGNATURE		DATE	
GENERAL PLANS			
NEW YORK STATE OFFICE OF PARKS, RECREATION & HISTORIC PRESERVATION			
DOCUMENT NAME	DATE	SCALE	DRAWING NO.
		1"=40'	GP-4



FILE NAME = DGN\$SYTIME0123456
 DATE/TIME = DGN\$USER\$
 USER = DGN\$USER\$

DESIGN SUPERVISOR
 JOB MANAGER
 DESIGNED BY
 CHECKED BY
 ESTIMATED BY
 DRAFTED BY
 CHECKED BY

FED. ROAD REG. NO.	STATE	FEDERAL AID PROJECT NO.	SHEET NO.	TOTAL SHEETS
1	N.Y.			
P.I.N.		B.I.N.		
NIAGARA GORGE CORRIDOR				
ROBERT MOSES PARKWAY REMOVAL PROJECT				
MAIN STREET TO FINDLAY DRIVE				
NIAGARA FALLS, N.Y.			NIAGARA COUNTY	

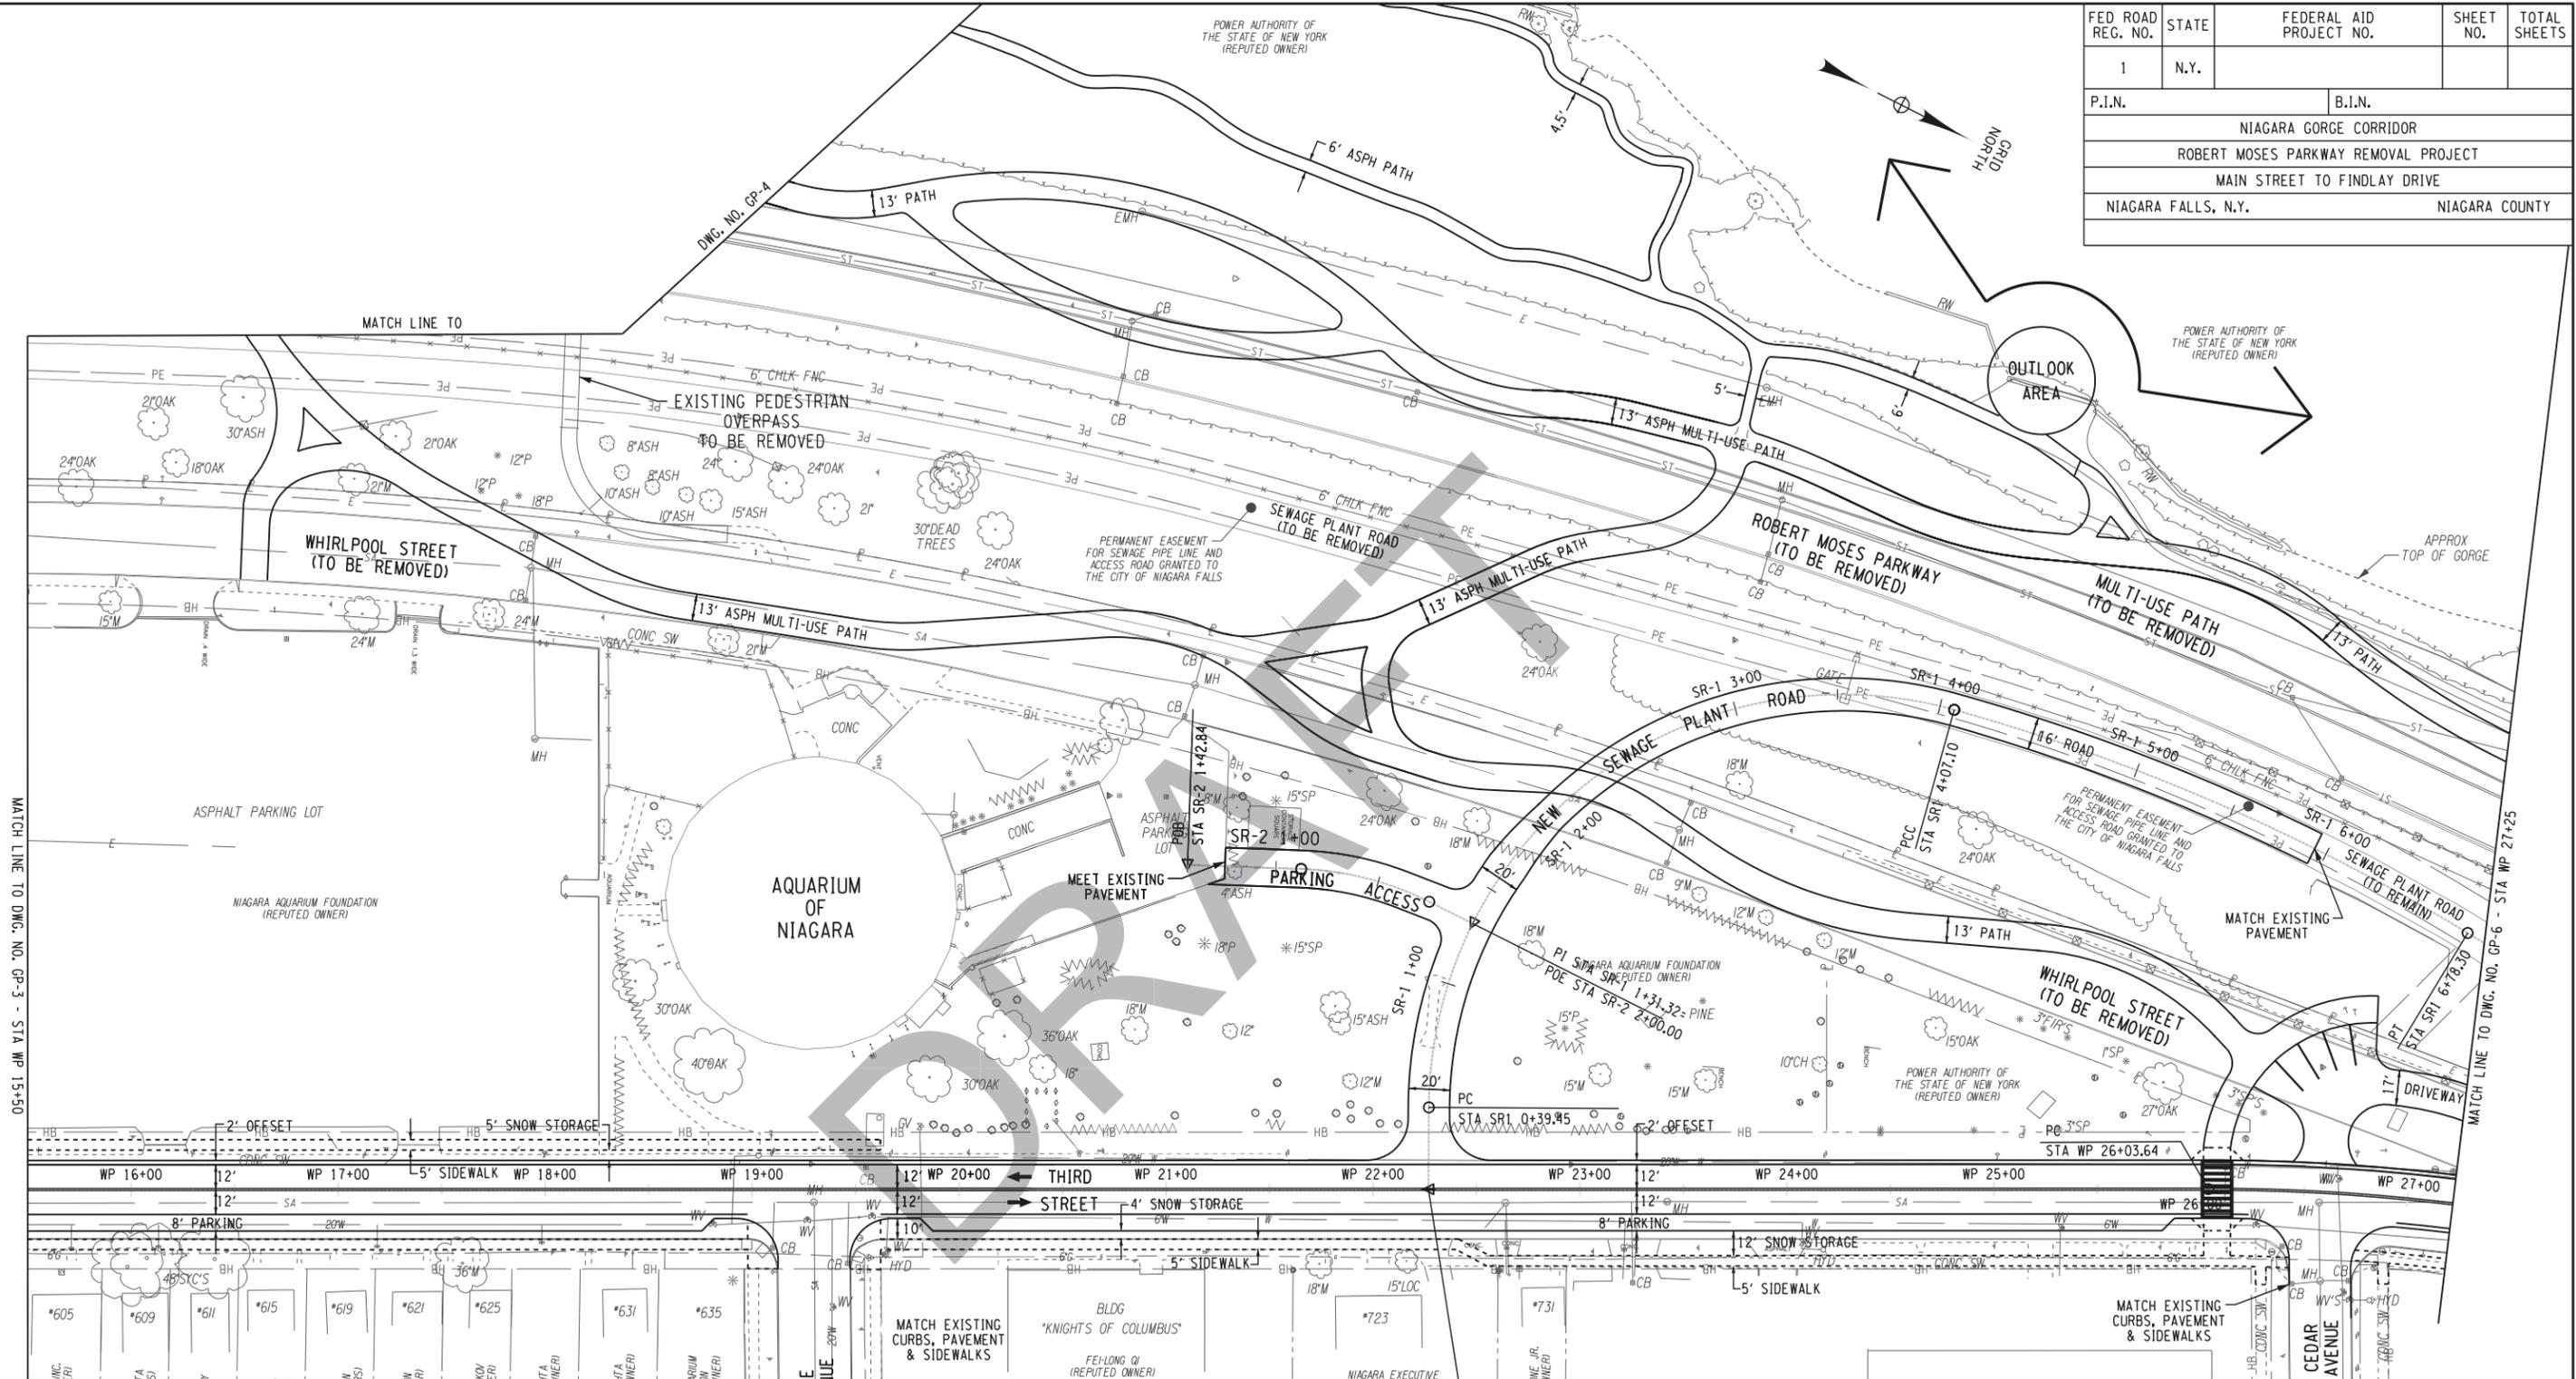

AS BUILT REVISIONS

SIGNATURE _____ DATE _____


GENERAL PLANS

NEW YORK STATE OFFICE OF
 PARKS, RECREATION &
 HISTORIC PRESERVATION

DOCUMENT NAME _____ DATE _____ SCALE 1"=40' DRAWING NO. GP-5



FED ROAD REG. NO.	STATE	FEDERAL AID PROJECT NO.	SHEET NO.	TOTAL SHEETS
1	N.Y.			
P.I.N.		B.I.N.		
NIAGARA GORGE CORRIDOR				
ROBERT MOSES PARKWAY REMOVAL PROJECT				
MAIN STREET TO FINDLAY DRIVE				
NIAGARA FALLS, N.Y.			NIAGARA COUNTY	

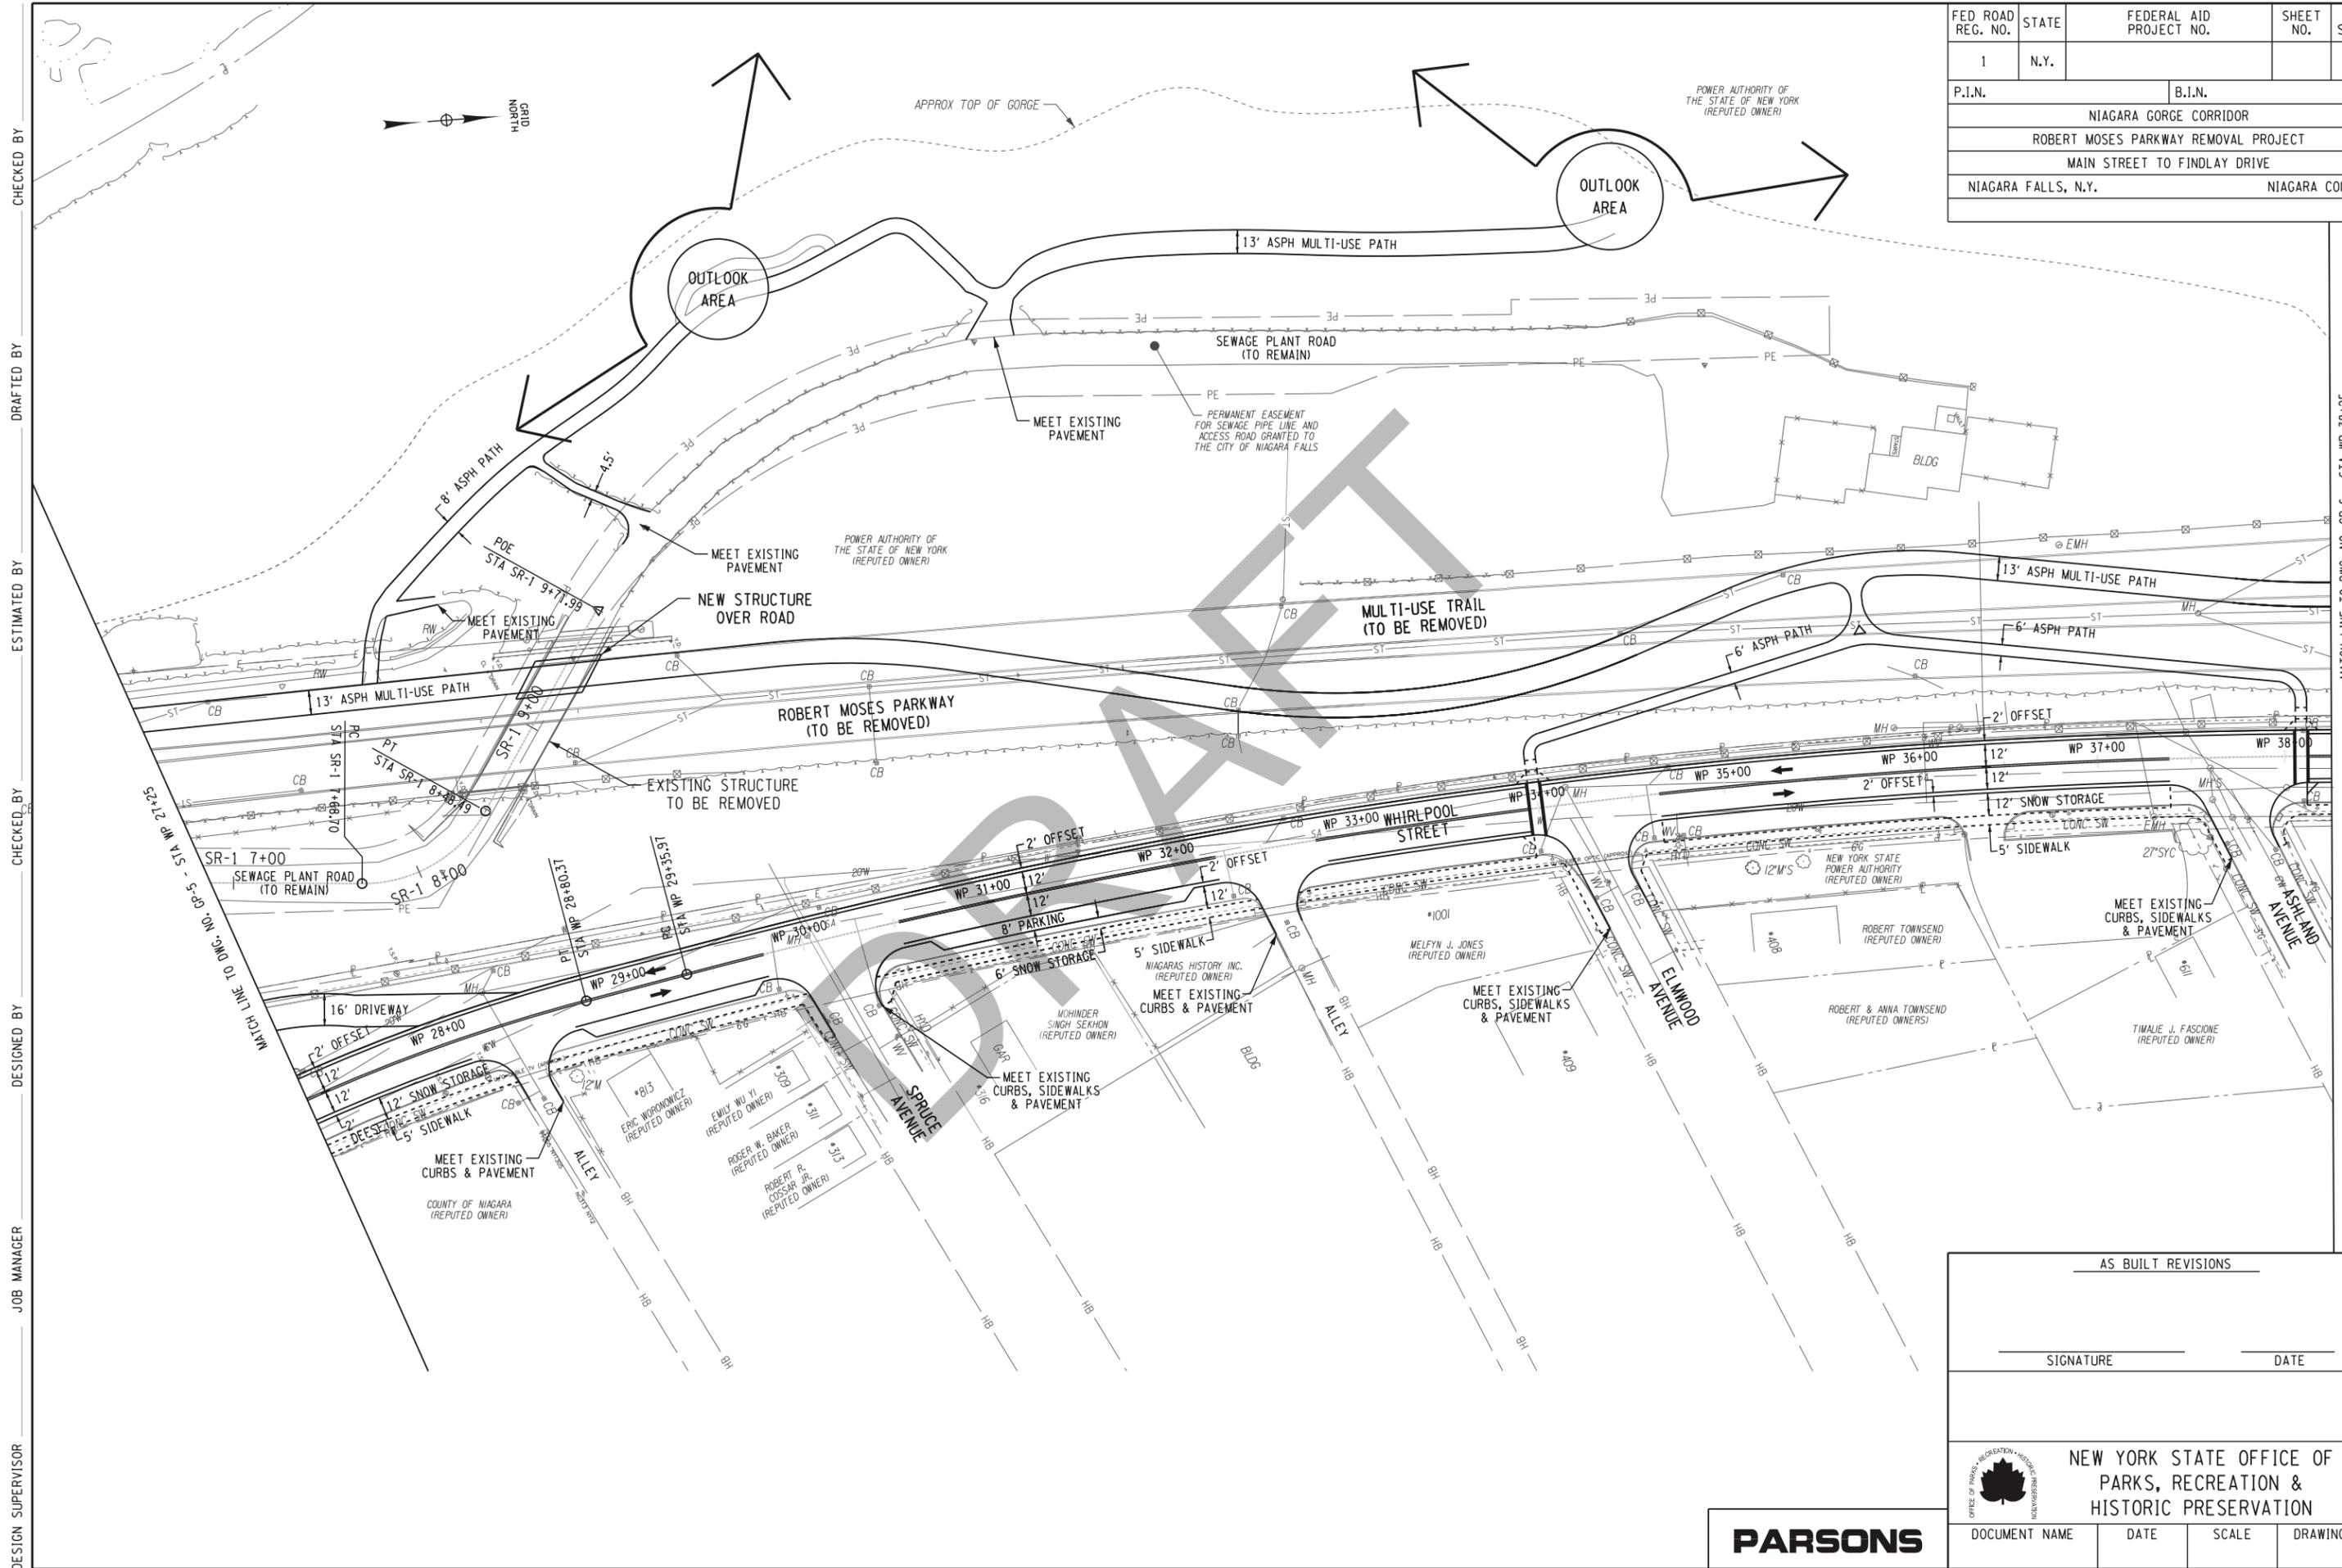

CHECKED BY _____ DRAFTED BY _____ ESTIMATED BY _____ CHECKED BY _____ DESIGNED BY _____ JOB MANAGER _____ DESIGN SUPERVISOR _____

FILE NAME = DGN\$SYTIME0123456
 DATE/TIME = DGN\$SYTIME0123456
 USER = DGN\$USERNAME

MATCH LINE TO DWG. NO. CP-6 - STA WP 38+25


AS BUILT REVISIONS			
SIGNATURE		DATE	
 NEW YORK STATE OFFICE OF PARKS, RECREATION & HISTORIC PRESERVATION			
DOCUMENT NAME	DATE	SCALE	DRAWING NO.



FED ROAD REG. NO.	STATE	FEDERAL AID PROJECT NO.	SHEET NO.	TOTAL SHEETS
1	N.Y.			
P.I.N.		B.I.N.		
NIAGARA GORGE CORRIDOR				
ROBERT MOSES PARKWAY REMOVAL PROJECT				
MAIN STREET TO FINDLAY DRIVE				
NIAGARA FALLS, N.Y.			NIAGARA COUNTY	


CHECKED BY
 DRAFTED BY
 ESTIMATED BY
 CHECKED BY
 DESIGNED BY
 JOB MANAGER
 DESIGN SUPERVISOR

FILE NAME = DGN\$SYTIME0123456
 DATE/TIME = DGN\$USER\$NAME

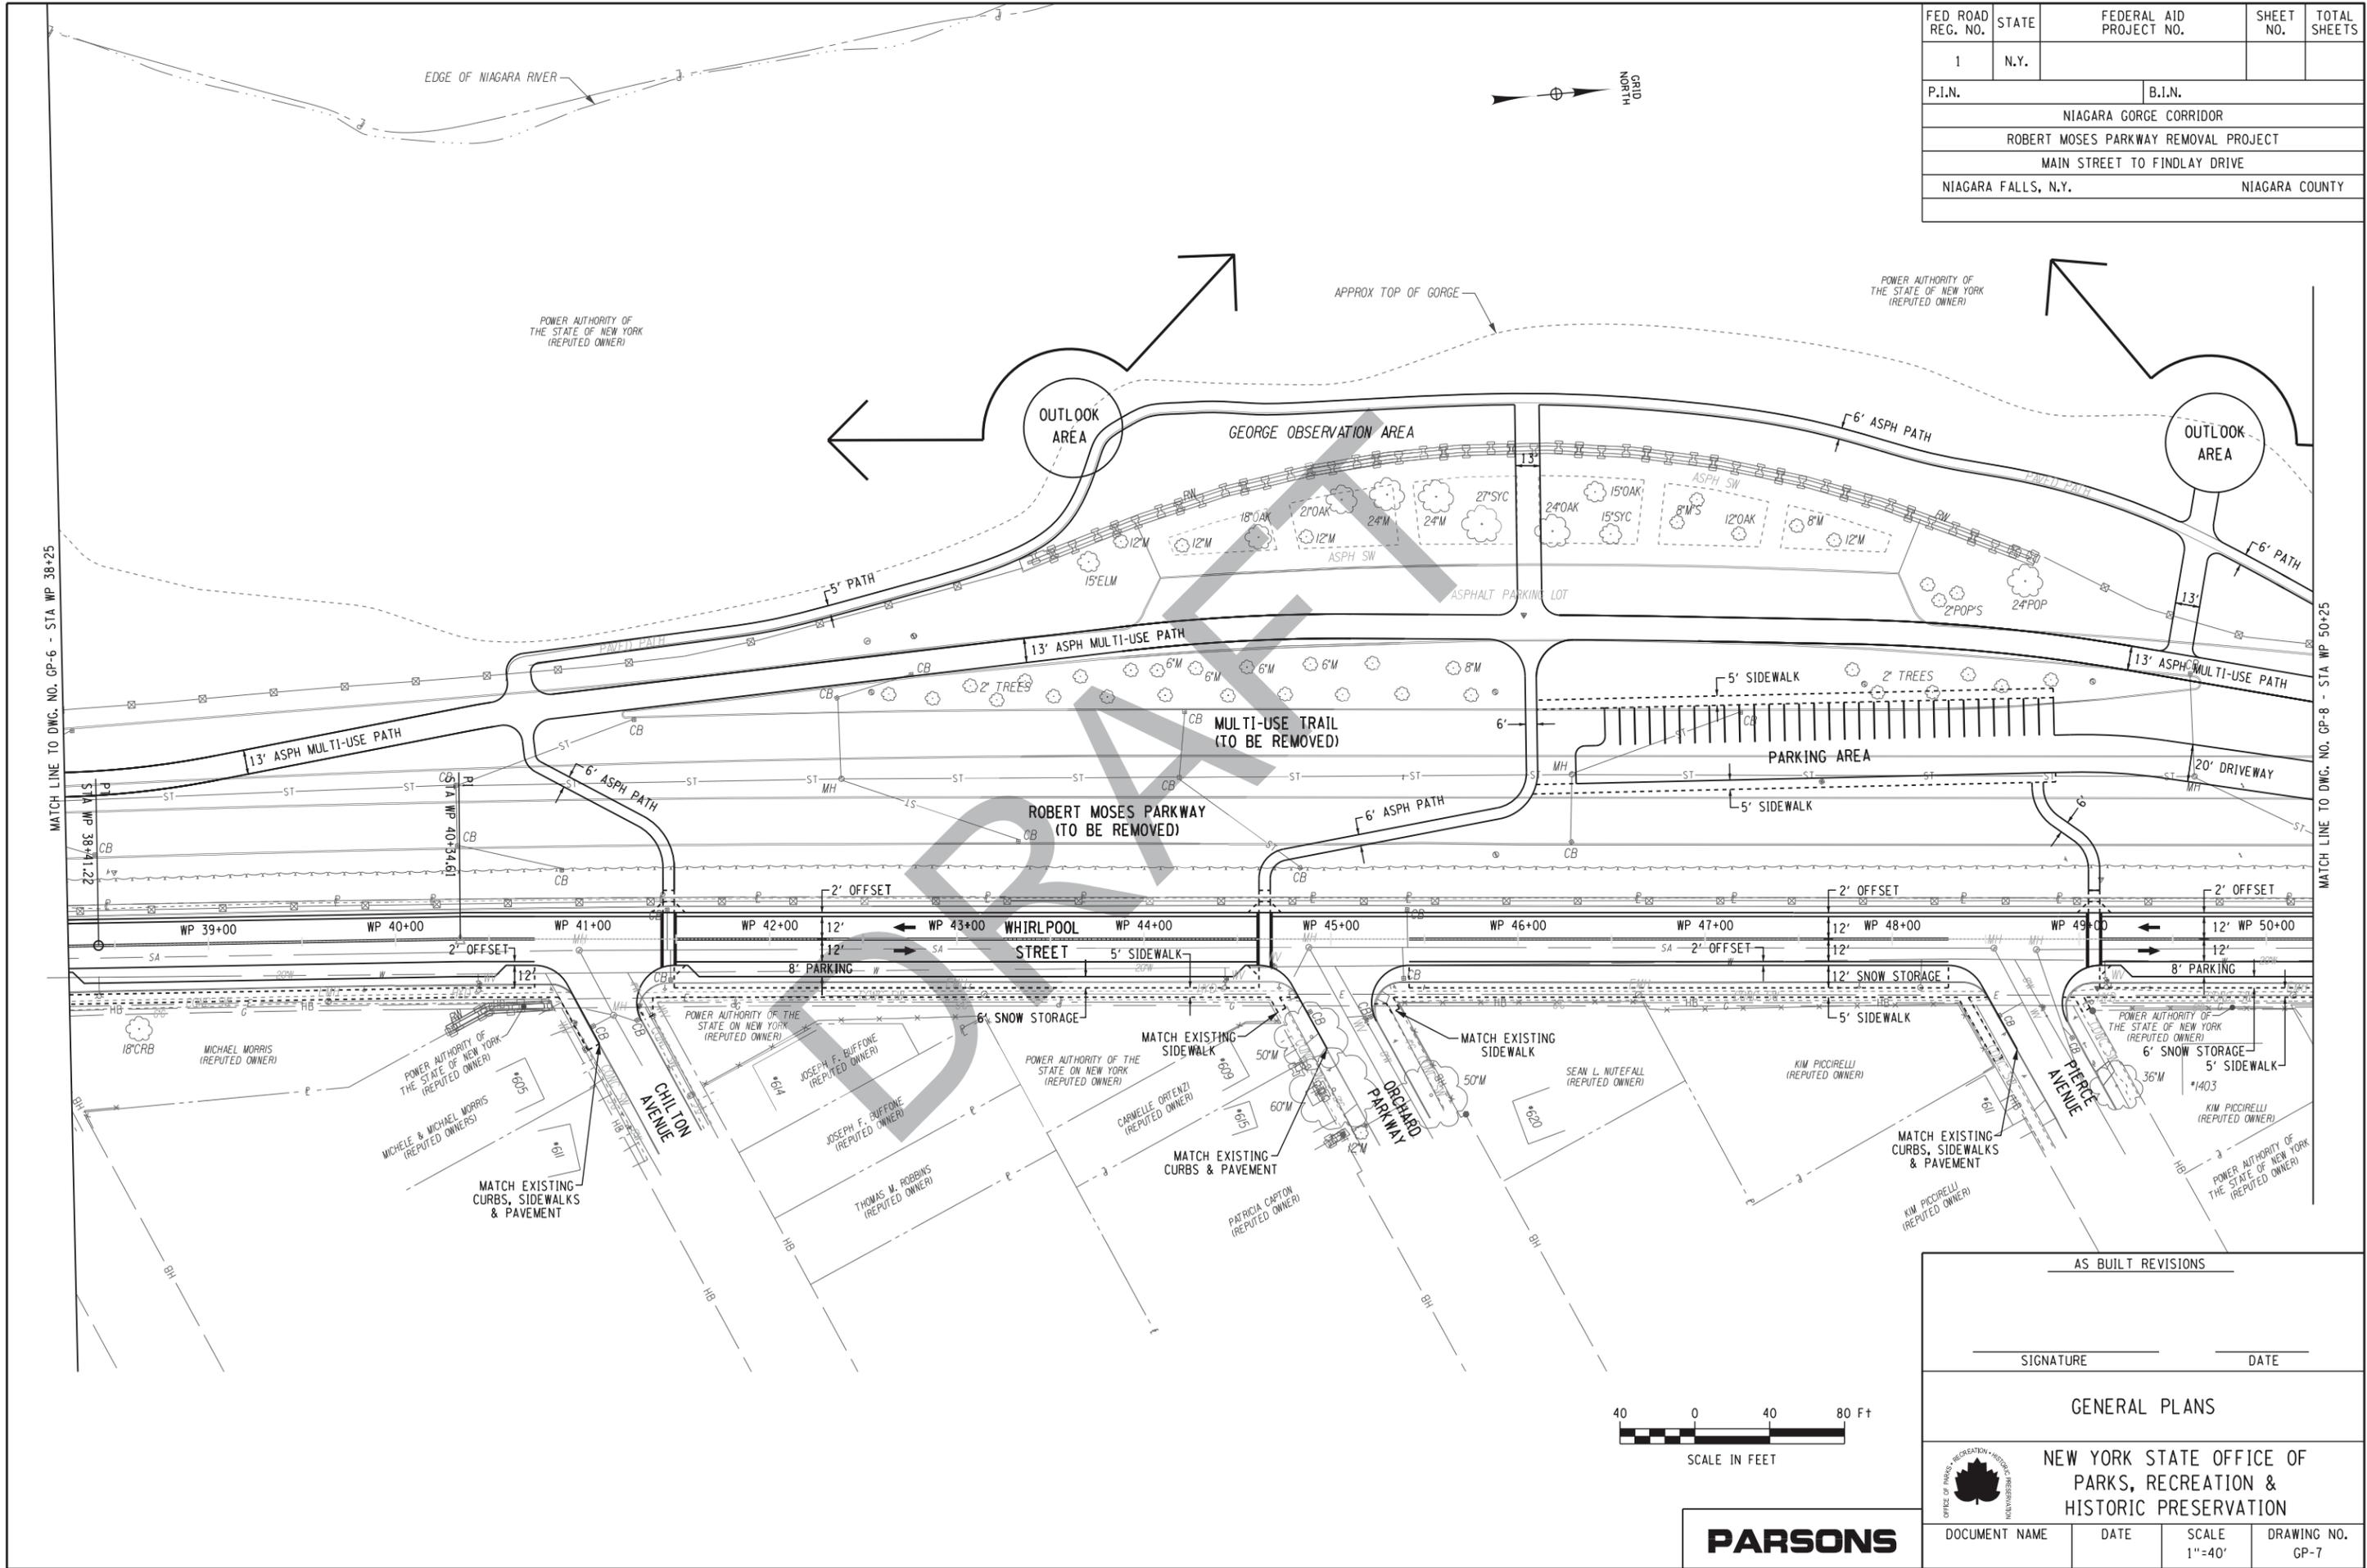

AS BUILT REVISIONS			
SIGNATURE		DATE	
GENERAL PLANS			
NEW YORK STATE OFFICE OF PARKS, RECREATION & HISTORIC PRESERVATION			
DOCUMENT NAME	DATE	SCALE	DRAWING NO.
		1"=40'	GP-7

FED ROAD REG. NO.	STATE	FEDERAL AID PROJECT NO.	SHEET NO.	TOTAL SHEETS
1	N.Y.			
P.I.N.		B.I.N.		
NIAGARA GORGE CORRIDOR				
ROBERT MOSES PARKWAY REMOVAL PROJECT				
MAIN STREET TO FINDLAY DRIVE				
NIAGARA FALLS, N.Y.			NIAGARA COUNTY	

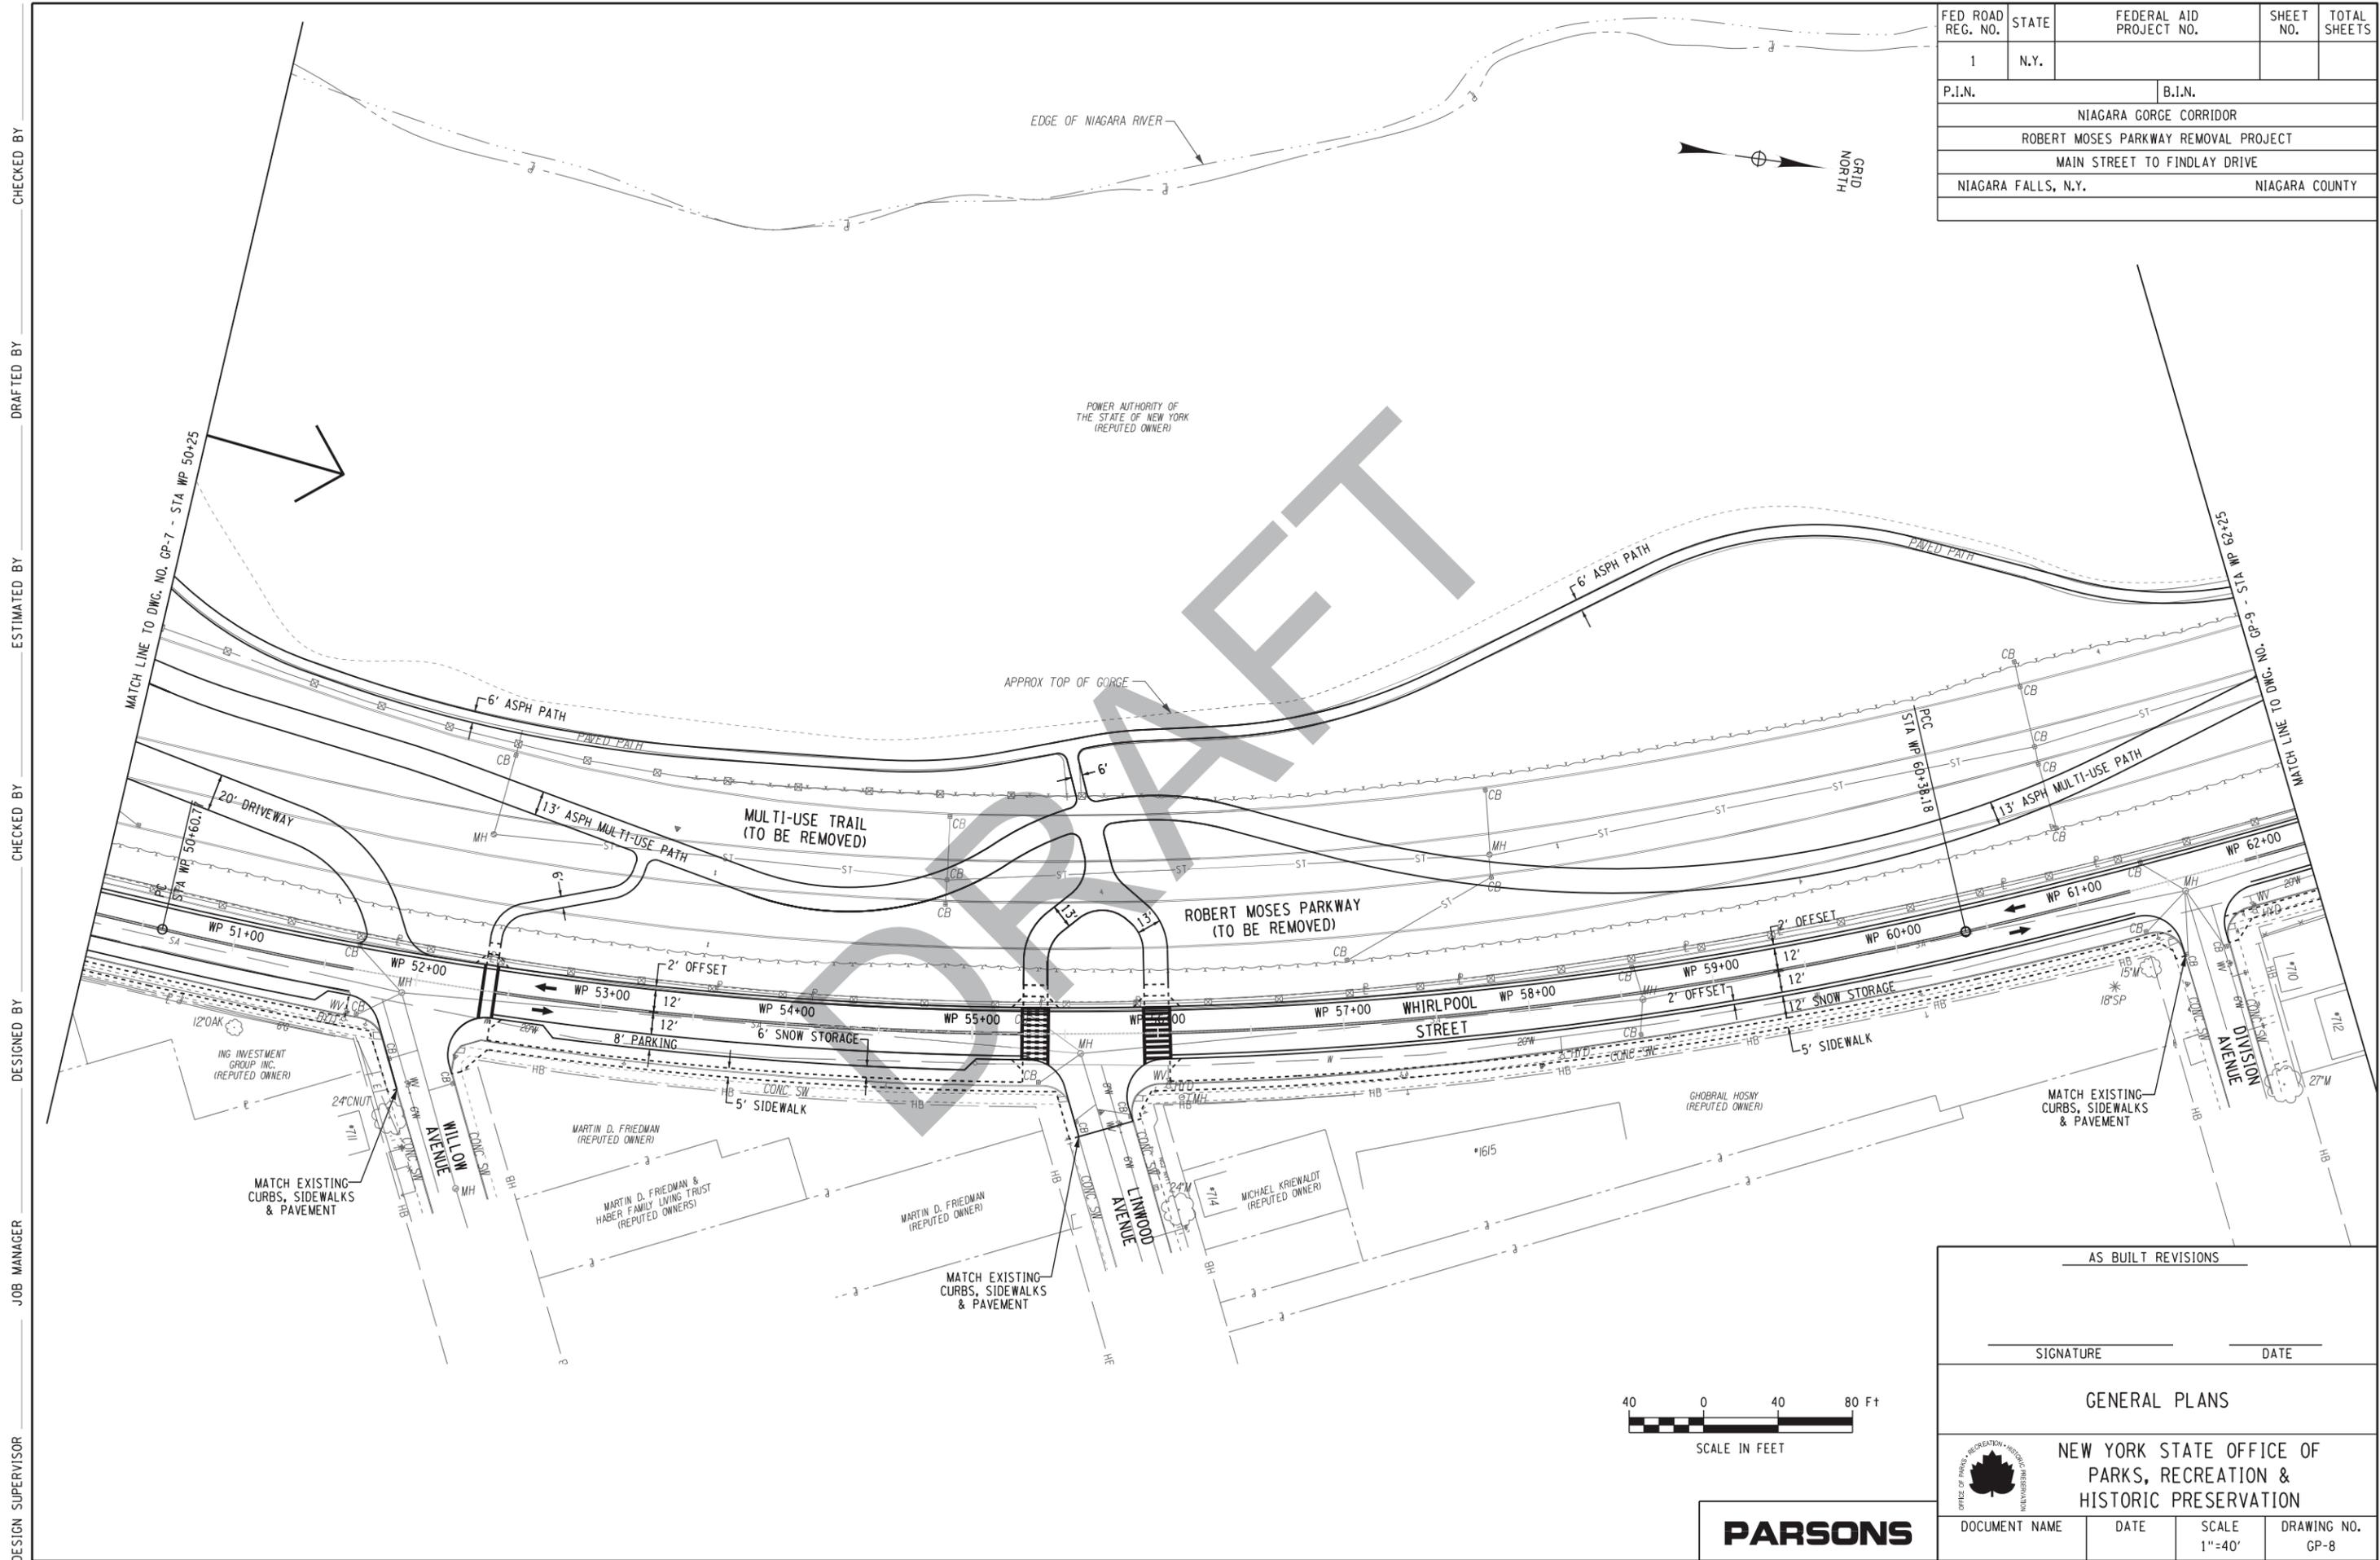

CHECKED BY _____ DRAFTED BY _____ ESTIMATED BY _____ CHECKED BY _____ DESIGNED BY _____ JOB MANAGER _____ DESIGN SUPERVISOR _____

FILE NAME = DGN\$SYTIME0123456
 DATE/TIME = DGN\$SYTIME0123456
 USER = DGN\$USERNAME




AS BUILT REVISIONS			
SIGNATURE		DATE	
GENERAL PLANS			
NEW YORK STATE OFFICE OF PARKS, RECREATION & HISTORIC PRESERVATION			
DOCUMENT NAME	DATE	SCALE 1"=40'	DRAWING NO. GP-8

FILE NAME = DGN\$SYTIME0123456
 DATE/TIME = DGN\$USER\$NAME

DESIGN SUPERVISOR _____ JOB MANAGER _____ DESIGNED BY _____ CHECKED BY _____ ESTIMATED BY _____ DRAFTED BY _____ CHECKED BY _____

FED ROAD REG. NO.	STATE	FEDERAL AID PROJECT NO.	SHEET NO.	TOTAL SHEETS
1	N.Y.			
P.I.N.		B.I.N.		
NIAGARA GORGE CORRIDOR				
ROBERT MOSES PARKWAY REMOVAL PROJECT				
MAIN STREET TO FINDLAY DRIVE				
NIAGARA FALLS, N.Y.			NIAGARA COUNTY	

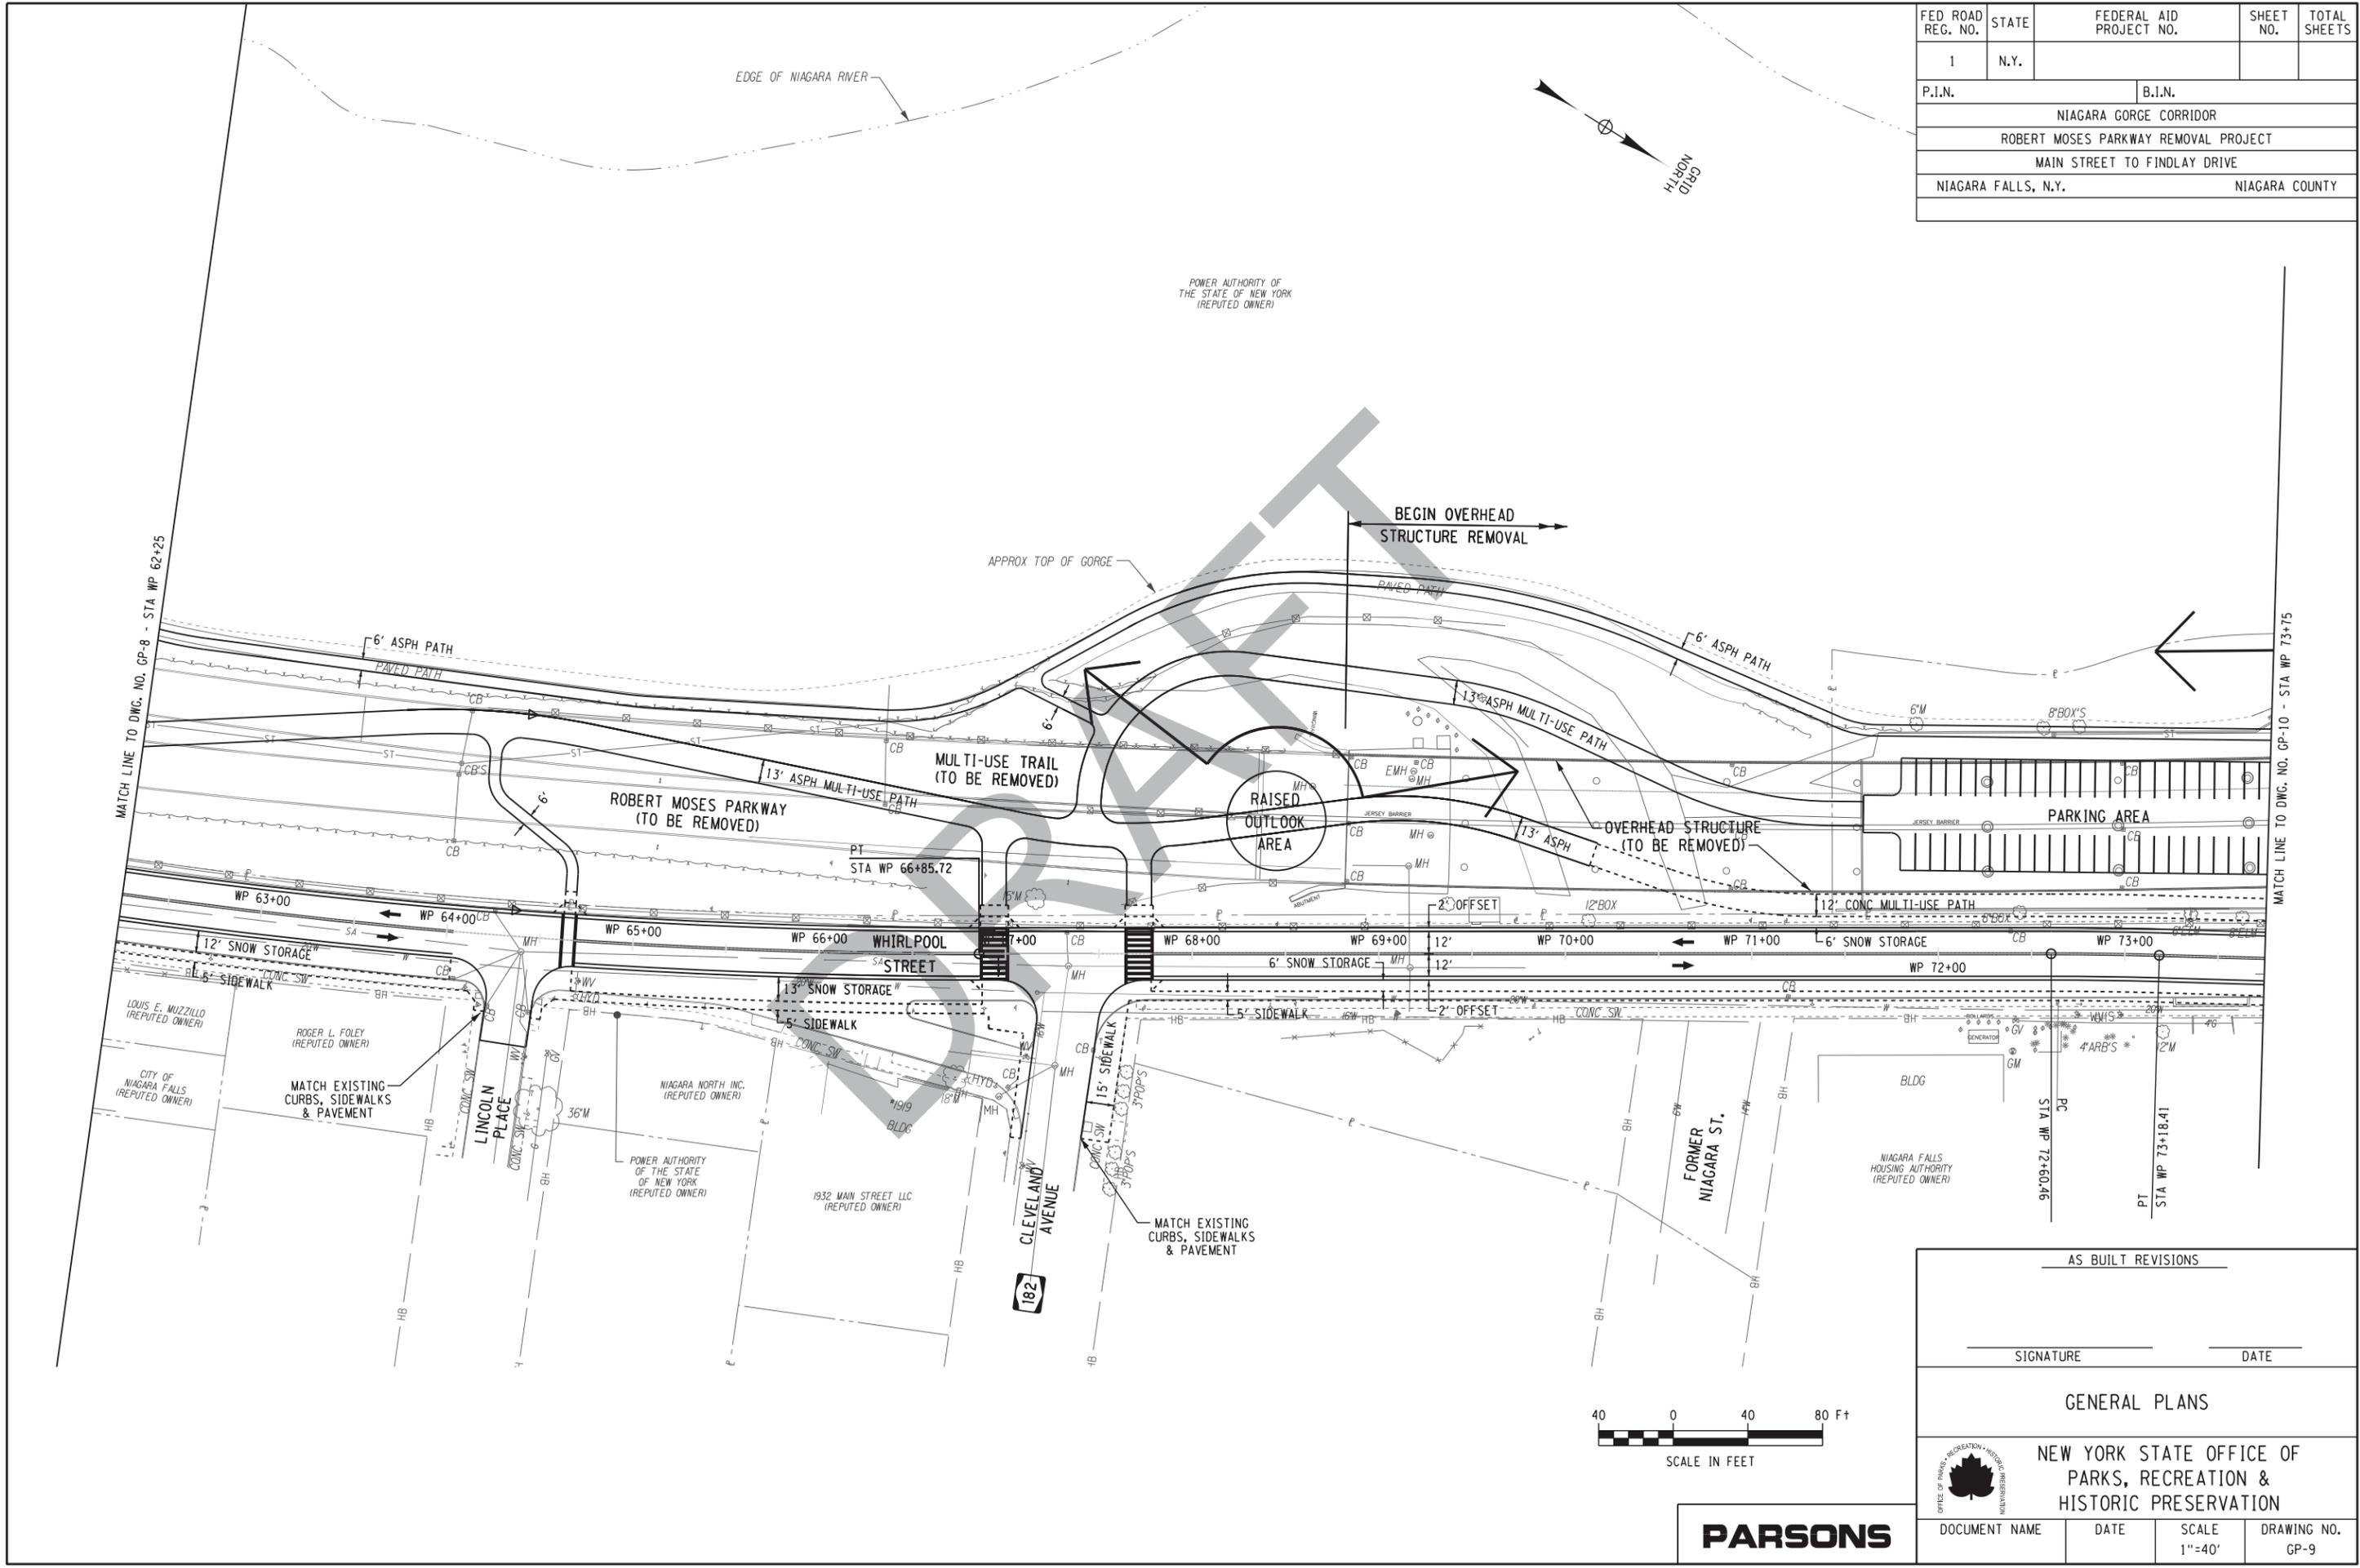


AS BUILT REVISIONS			
SIGNATURE		DATE	
GENERAL PLANS			
NEW YORK STATE OFFICE OF PARKS, RECREATION & HISTORIC PRESERVATION			
DOCUMENT NAME	DATE	SCALE	DRAWING NO.
		1"=40'	GP-9



FILE NAME = DGN\$SYTIME0123456
 DATE/TIME = DGN\$USER\$
 USER = DGN\$USER\$

DESIGN SUPERVISOR
 JOB MANAGER
 DESIGNED BY
 CHECKED BY
 ESTIMATED BY
 DRAFTED BY
 CHECKED BY

FED. ROAD REG. NO.	STATE	FEDERAL AID PROJECT NO.	SHEET NO.	TOTAL SHEETS
1	N.Y.			
P.I.N.		B.I.N.		
NIAGARA GORGE CORRIDOR				
ROBERT MOSES PARKWAY REMOVAL PROJECT				
MAIN STREET TO FINDLAY DRIVE				
NIAGARA FALLS, N.Y.			NIAGARA COUNTY	

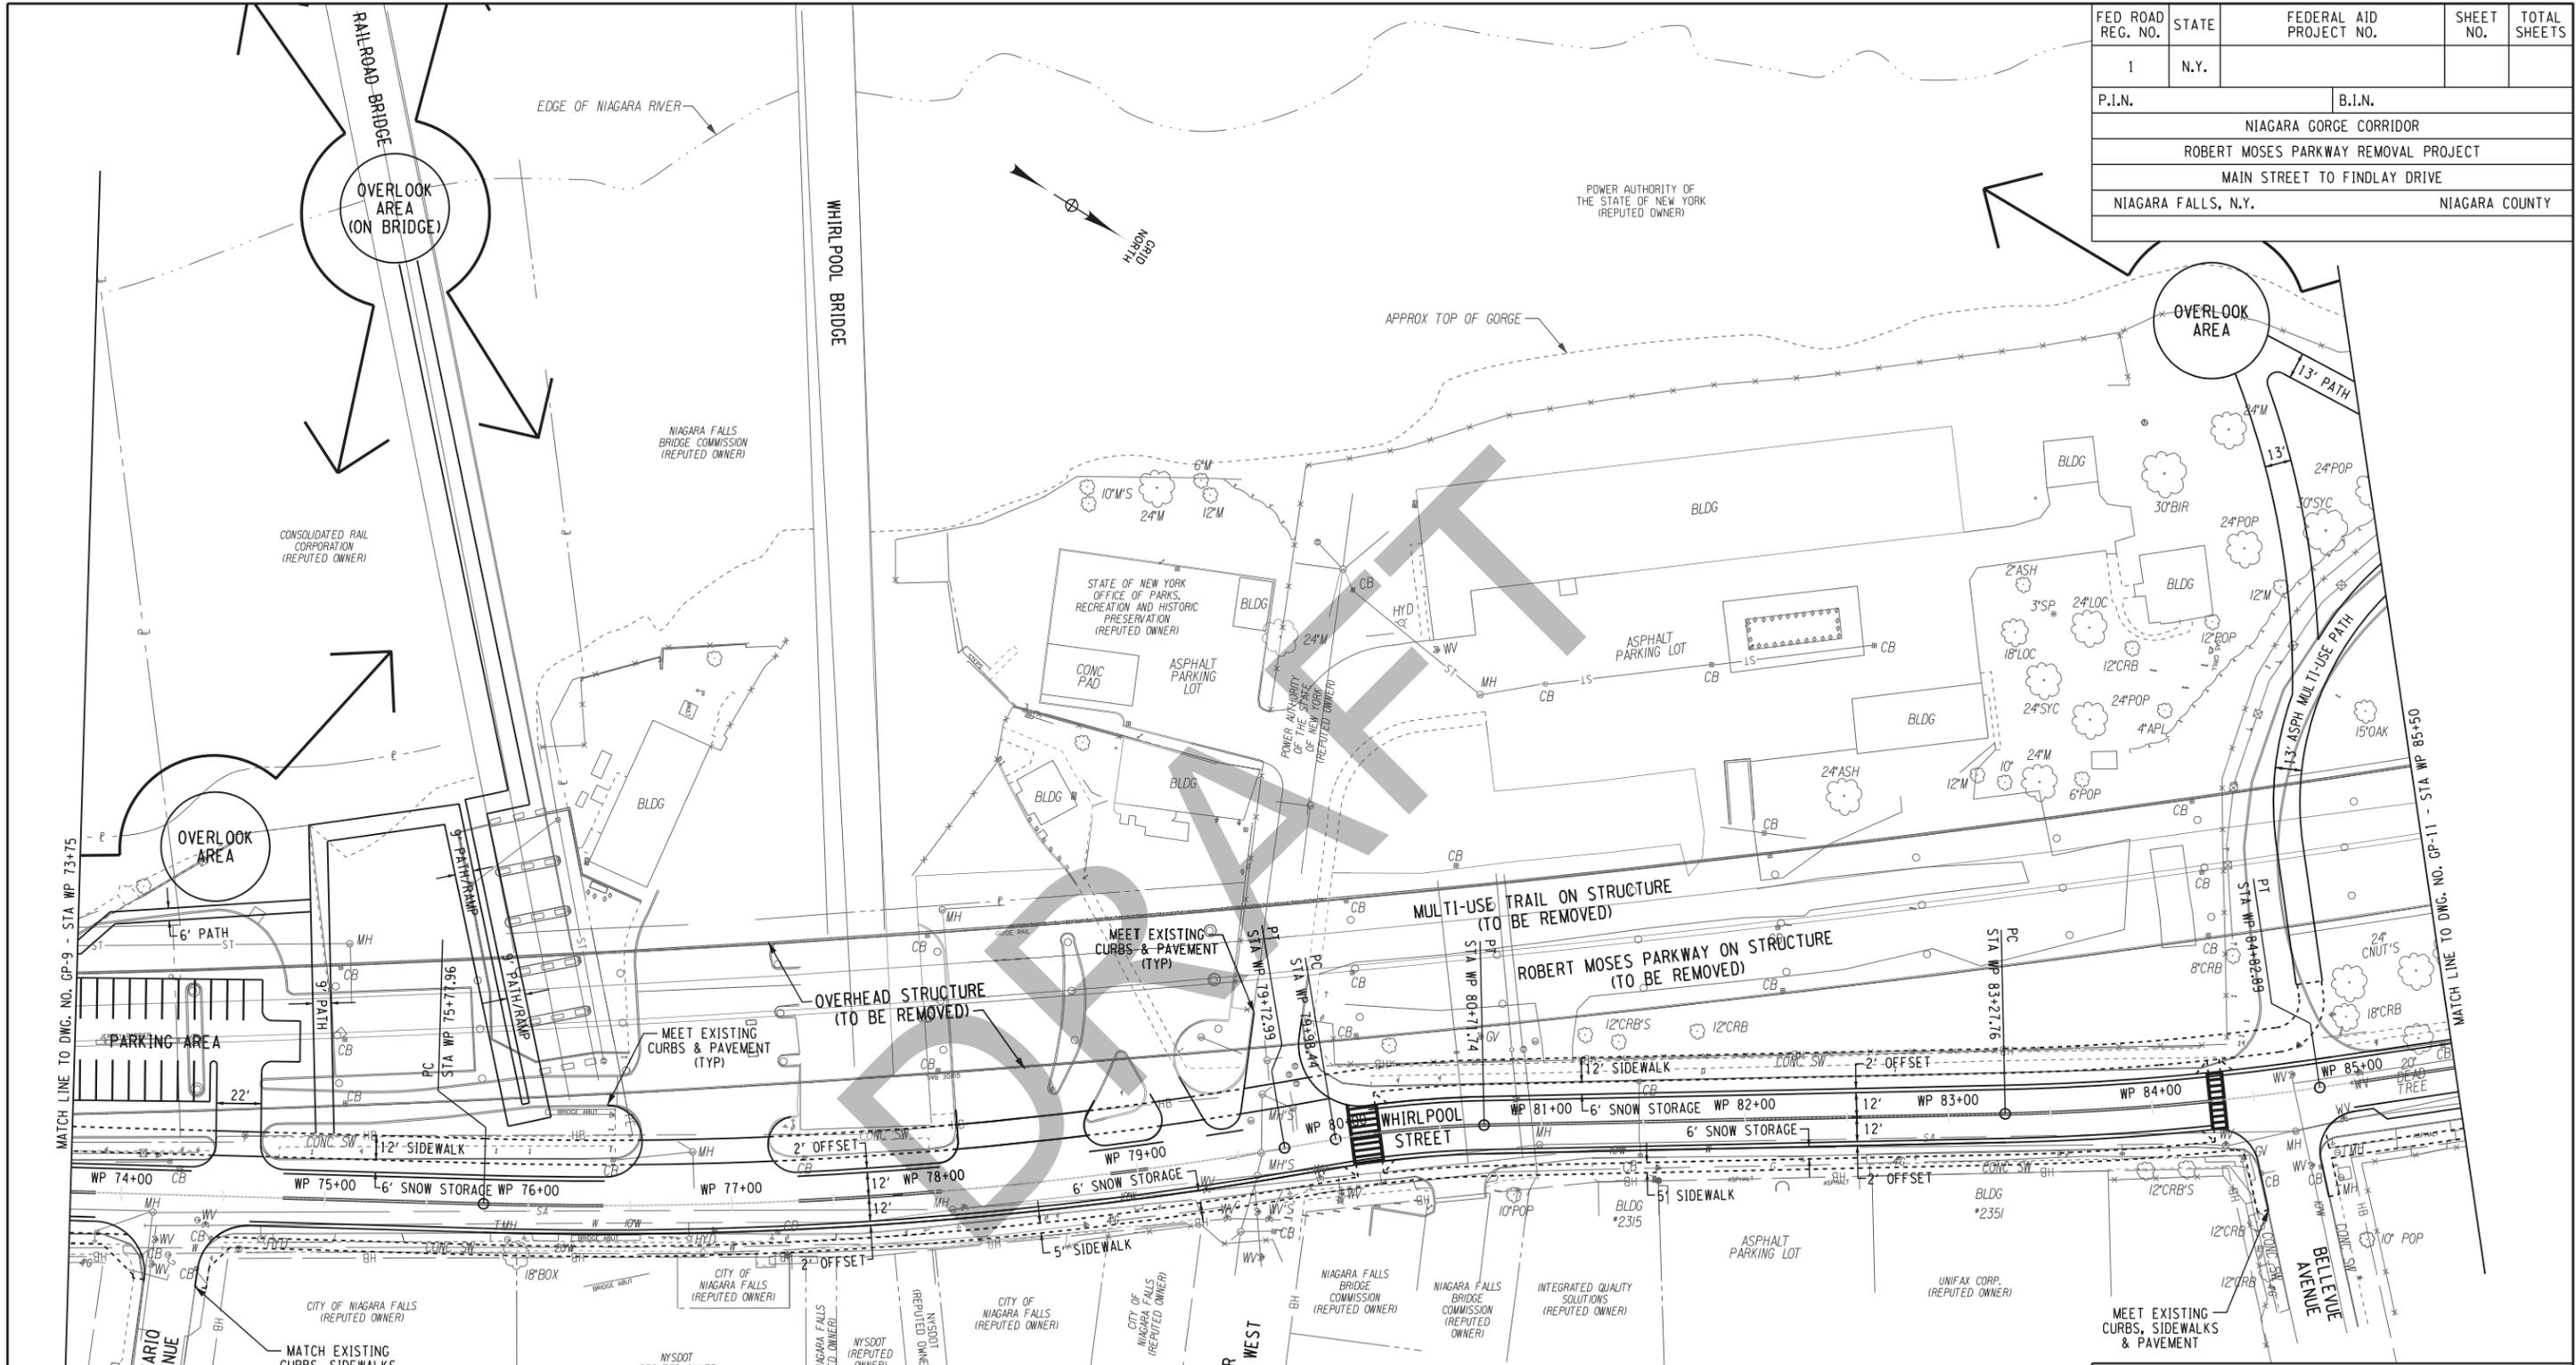

AS BUILT REVISIONS

SIGNATURE _____ DATE _____

GENERAL PLANS

NEW YORK STATE OFFICE OF
 PARKS, RECREATION &
 HISTORIC PRESERVATION

DOCUMENT NAME _____ DATE _____ SCALE 1"=40' DRAWING NO. GP-10

